

Roof sheathing as specified

Trussed Rafter
/ Traditional Rafters

Wallplate fixed
into concrete
core

Soffit/Fascia
as per Code


Thermomour
350 Block

Exterior Render

Insulation

Plastic membrane
for airtightness

Plasterboard

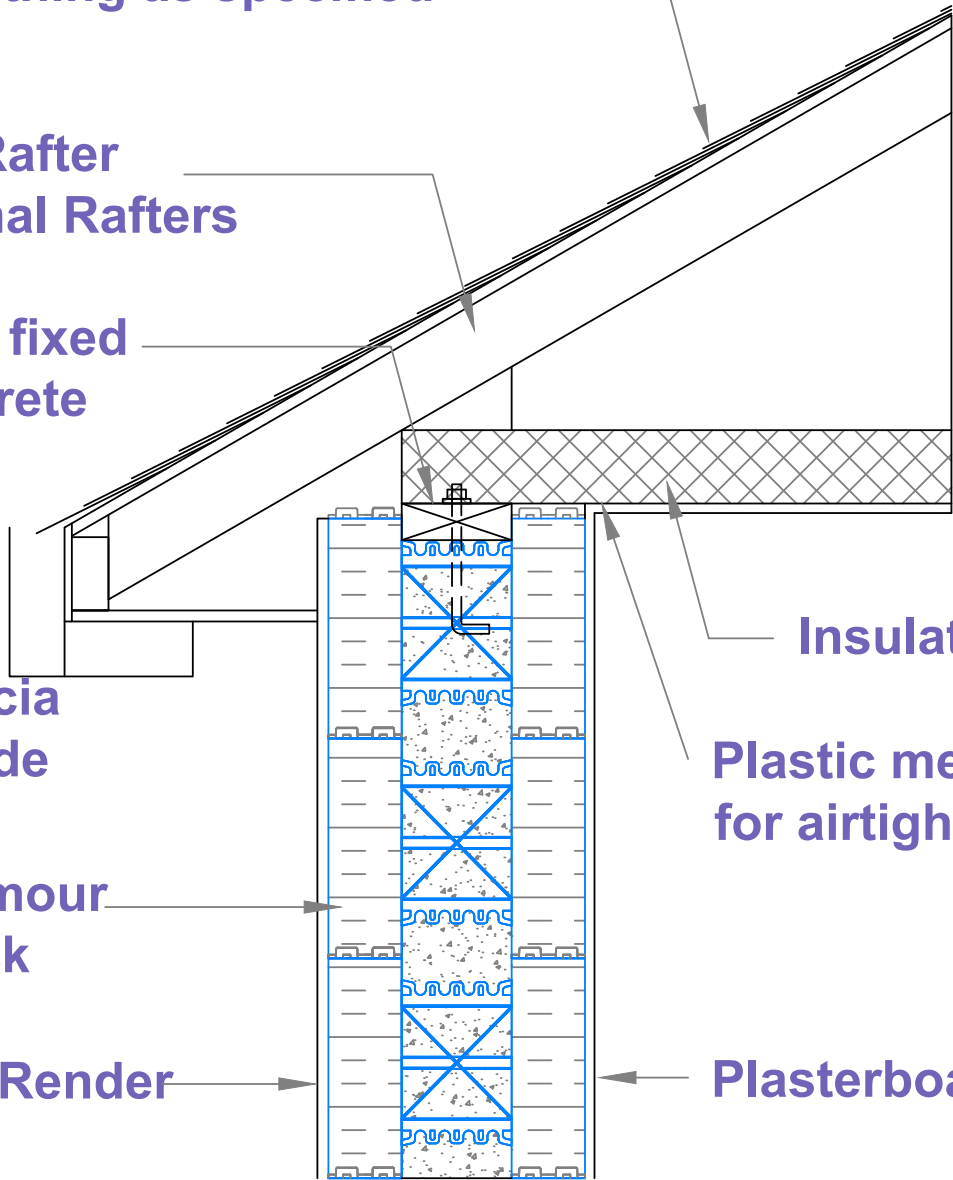

Scale: 1:10

Thermomur 350
Junction Details

JK-08 Eaves

Drawn By: MAJ

Date: Nov-22