


External  
Thermomur 350 Wall

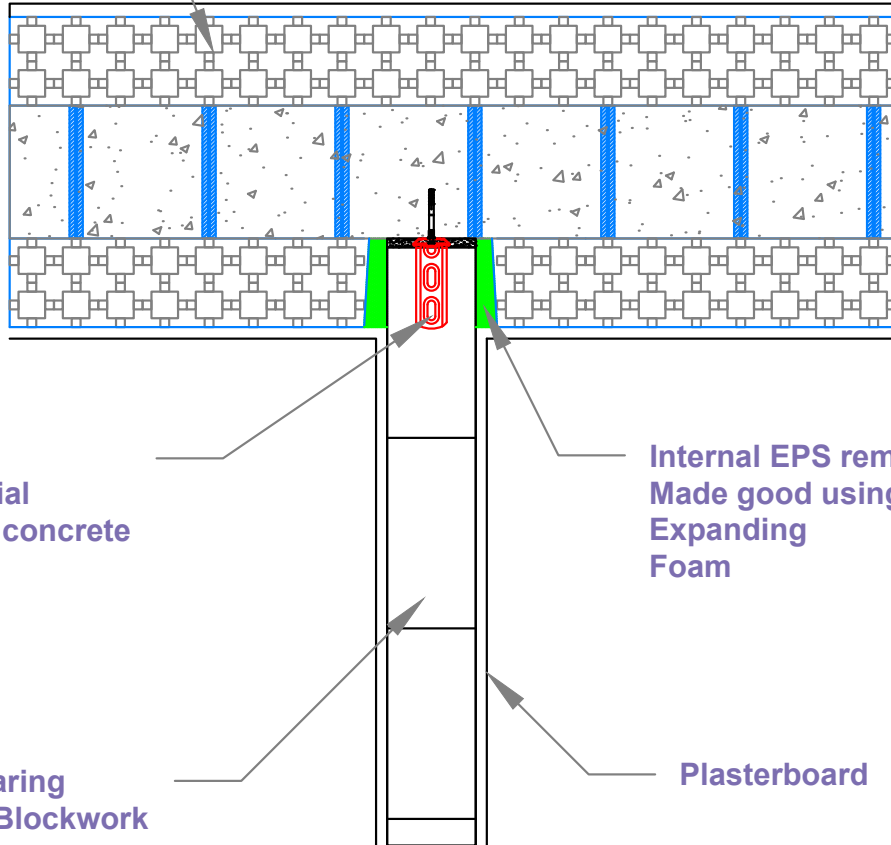

Scale: 1:10

## Thermomur 350 Junction Details

JK-03is Internal Partition Structural Junction

Drawn By: MAJ

Date: Nov-22